


EXHIBIT 2 - PACKAGE 1 PROJECT LIMITS


Scale: 1" = 100'

LEGEND


- Proposed Curb and Gutter Street Reconstruction
- Proposed Sidewalks
- Proposed Area of Storm Sewer Outfall Improvements at Town Ditch
- Future Phase Street Reconstruction

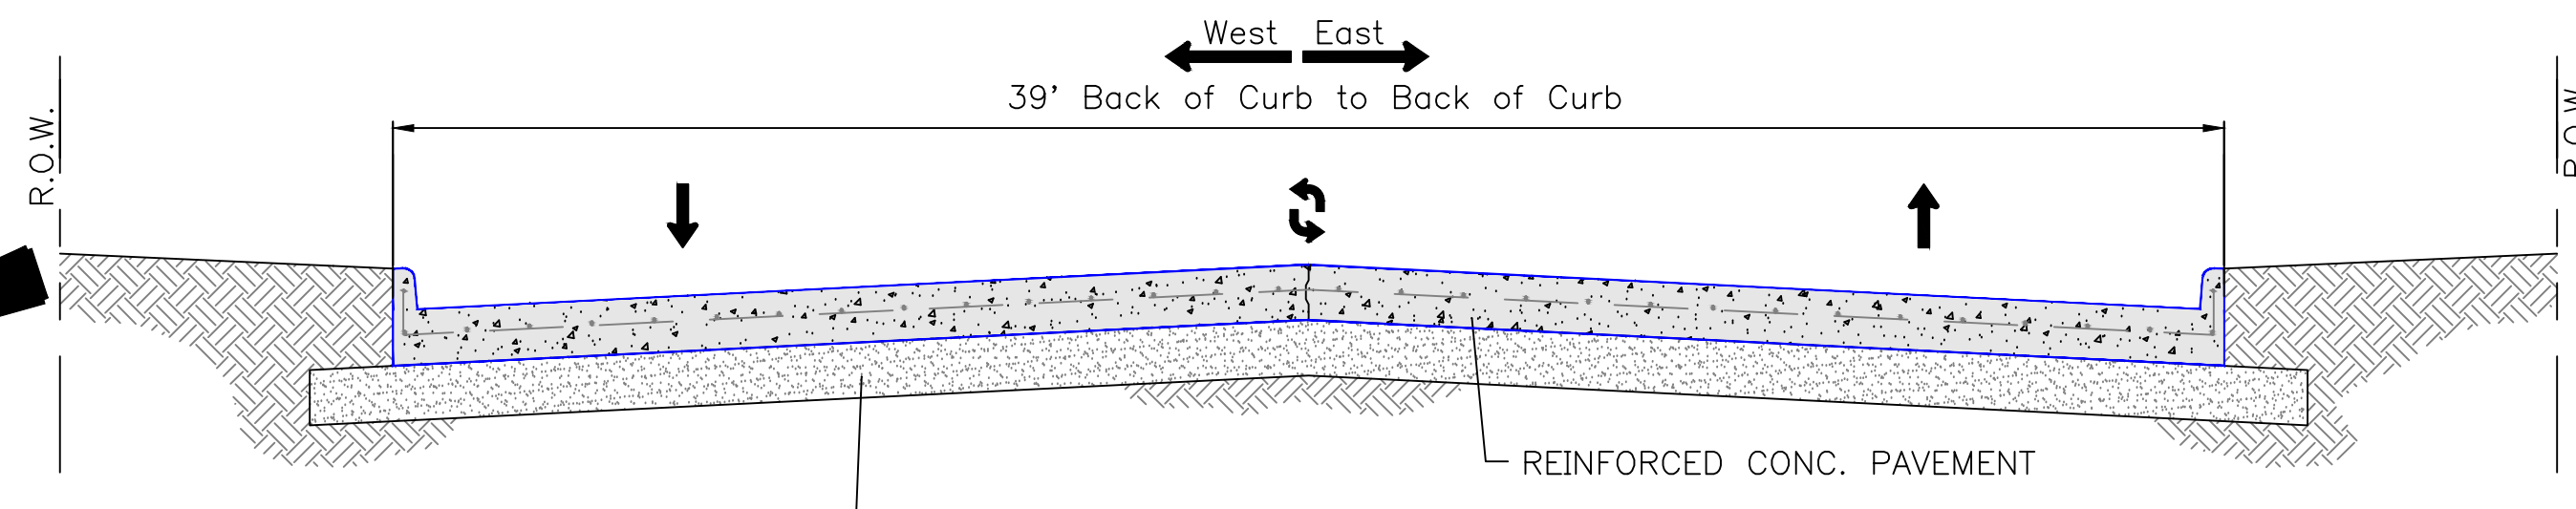

OLD ALVIN ROAD
(2 Lanes and Center Turn Lane)

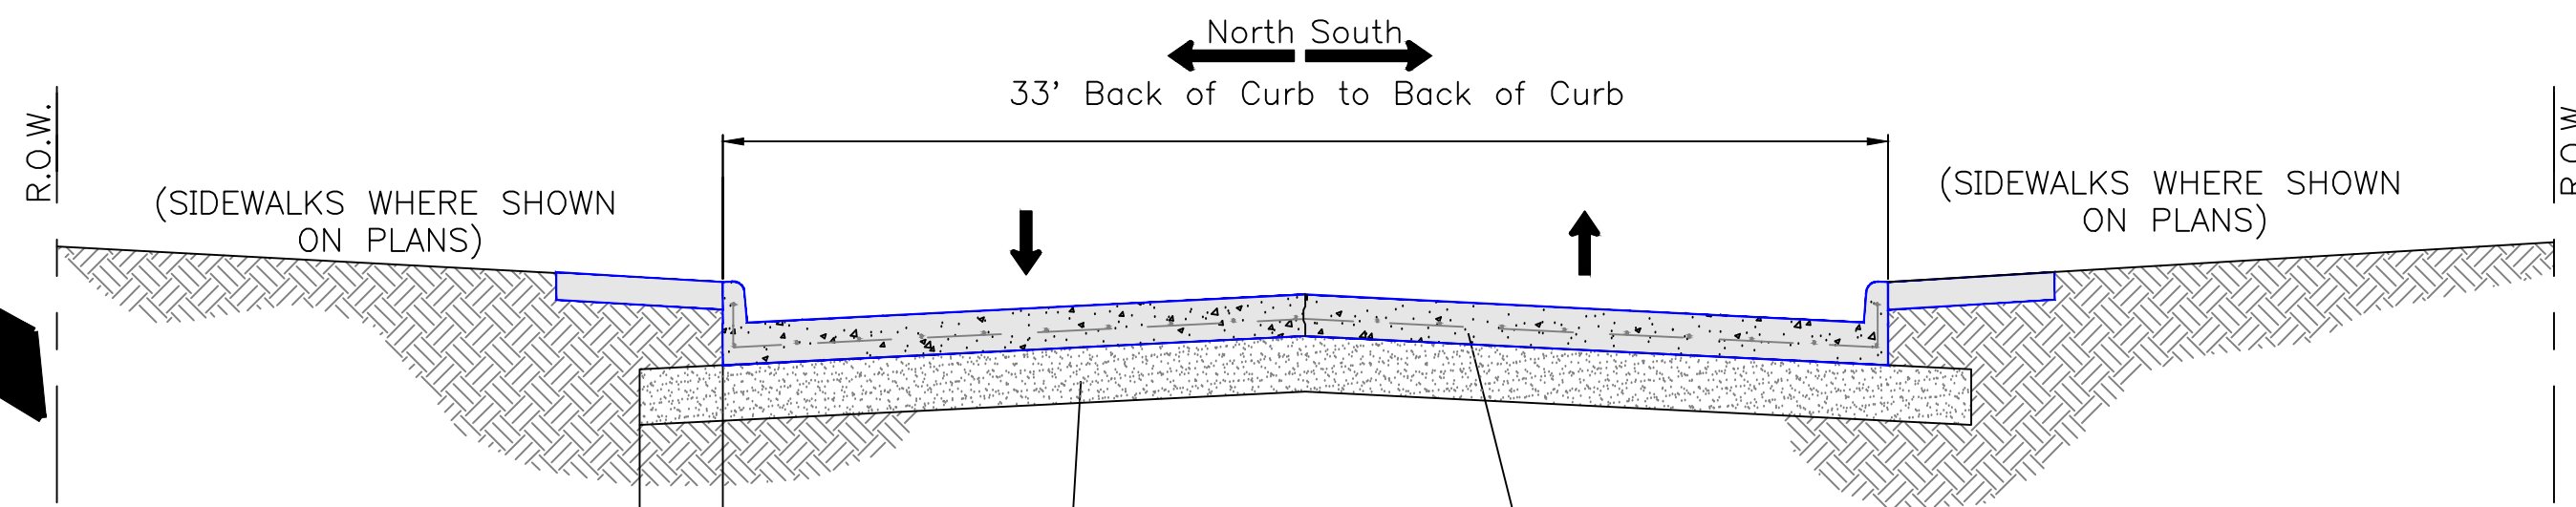

EAST ORANGE
(2 Lanes)

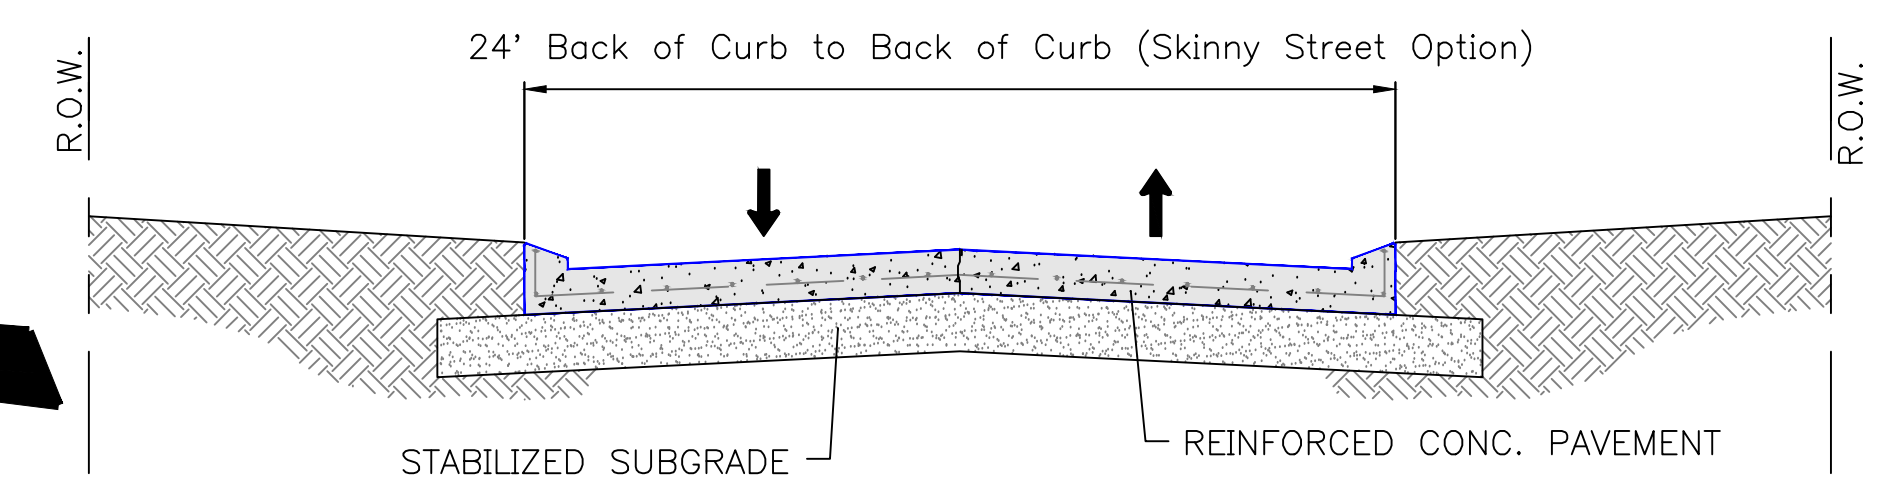

LINWOOD
(2 Lanes - Narrow Section)

PROJECTED CONSTRUCTION DATES:
START: Feb, 2017
COMPLETE: Nov, 2017