



PROJECTED CONSTRUCTION DATES:
 START: Sept, 2017
 COMPLETE: Sept, 2018

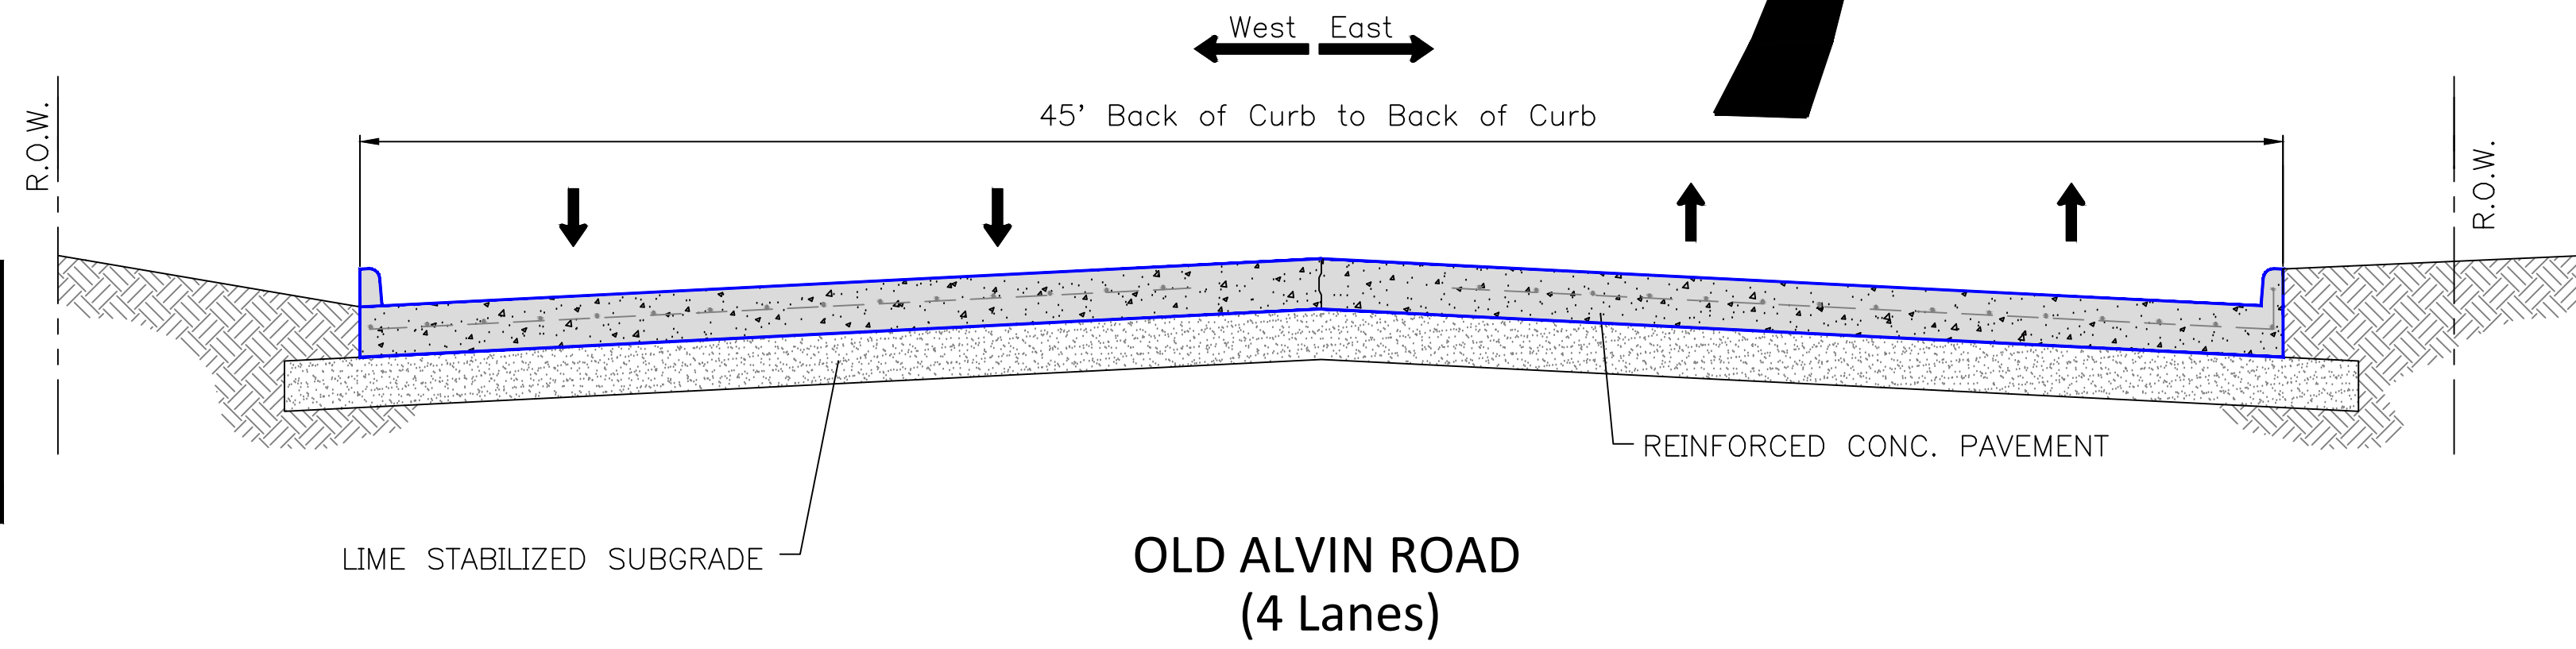
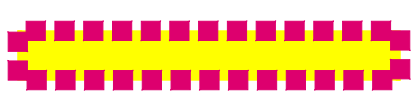


EXHIBIT 4 - PACKAGE 3 PROJECT LIMITS
 Scale: 1" = 200'

LEGEND
 Proposed Curb and Gutter Street Reconstruction